



## ABBREVIATION

LAV. LAVATORY  
 W.C. WATER CLOSET  
 F.S. FLOOR SINK  
 F.D. FLOOR DRAIN  
 A.D. AREA DRAIN  
 M.S. MOP SINK

## LEGEND

- EXISTING PARTITION WALL
- COMBINE SMOKE & CARBON MONOXIDE DETECTORS
- EXIT SIGN
- EMERGENCY EXIT SIGN W/ 2 LAMPS
- EXISTING DOOR AS SHOWN ON PLAN



ANY DISPARCIES AND DEFICIENCIES ON THESE PLANS, THE GENERAL CONTRACTOR IS REQUIRED TO CONTACT WITH WRITTEN NOTICE TO THE APPLICANT OR RECORD BEFORE COMMENCING WORK. IF WORK CONTINUE WITHOUT NOTIFYING THE APPLICANT OR RECORD THE GENERAL CONTRACTOR AND SUB-CONTRACTOR ASSUMES THE RESPONSIBILITY AND MUST PROVIDE DOCUMENTATION OF HOW THE DEFICIENCIES AND DISPARCIES ARE BEING CORRECTED AND PLANS FOR CORRECTION. THESE PLANS ARE APPROVED BY THE APPLICANT OR RECORD AND ARE SUBJECT TO APPROVAL BY THE APPLICANT OR RECORD. ANY CHANGES TO THESE PLANS MUST BE APPROVED BY THE APPLICANT OR RECORD AND ITS PARTIES RESERVES THE RIGHT TO WITHDRAW AT ANY POINT.

RESERVED FOR  
AGENCY APPROVAL

PROJECT:	NO.:	DESCRIPTION:	DATE:

PROJECT:	EXISTING FOOD PROCESSING SPACE AS PER C OF O		
48-55 36 STREET QUEENS NY 11101			
DRAWING TITLE:			

EXISTING FIRST FLOOR PLAN

PROJECT: 2024  
 DATE: 5/06/2024 SCALE: AS NOTED  
 CKD BY: P.M. DRWN BY: E.A.

SEAL & SIGNATURE

FOR REVIEW


DRAWING No. A-102.00 SHEET No. 2 OF 03

## ABBREVIATION

LAV.	LAVATORY
W.C.	WATER CLOSET
F.S.	FLOOR SINK
F.D.	FLOOR DRAIN
A.D.	AREA DRAIN
M.S.	MOP SINK

## LEGEND

- Existing Partition Wall
- ◎ SMD/CMD Combine Smoke & Carbon Monoxide Detectors
- EXIT Exit Sign
- EXIT Emergency Exit Sign w/ 2 Lamps
- Existing Door As Shown on Plan

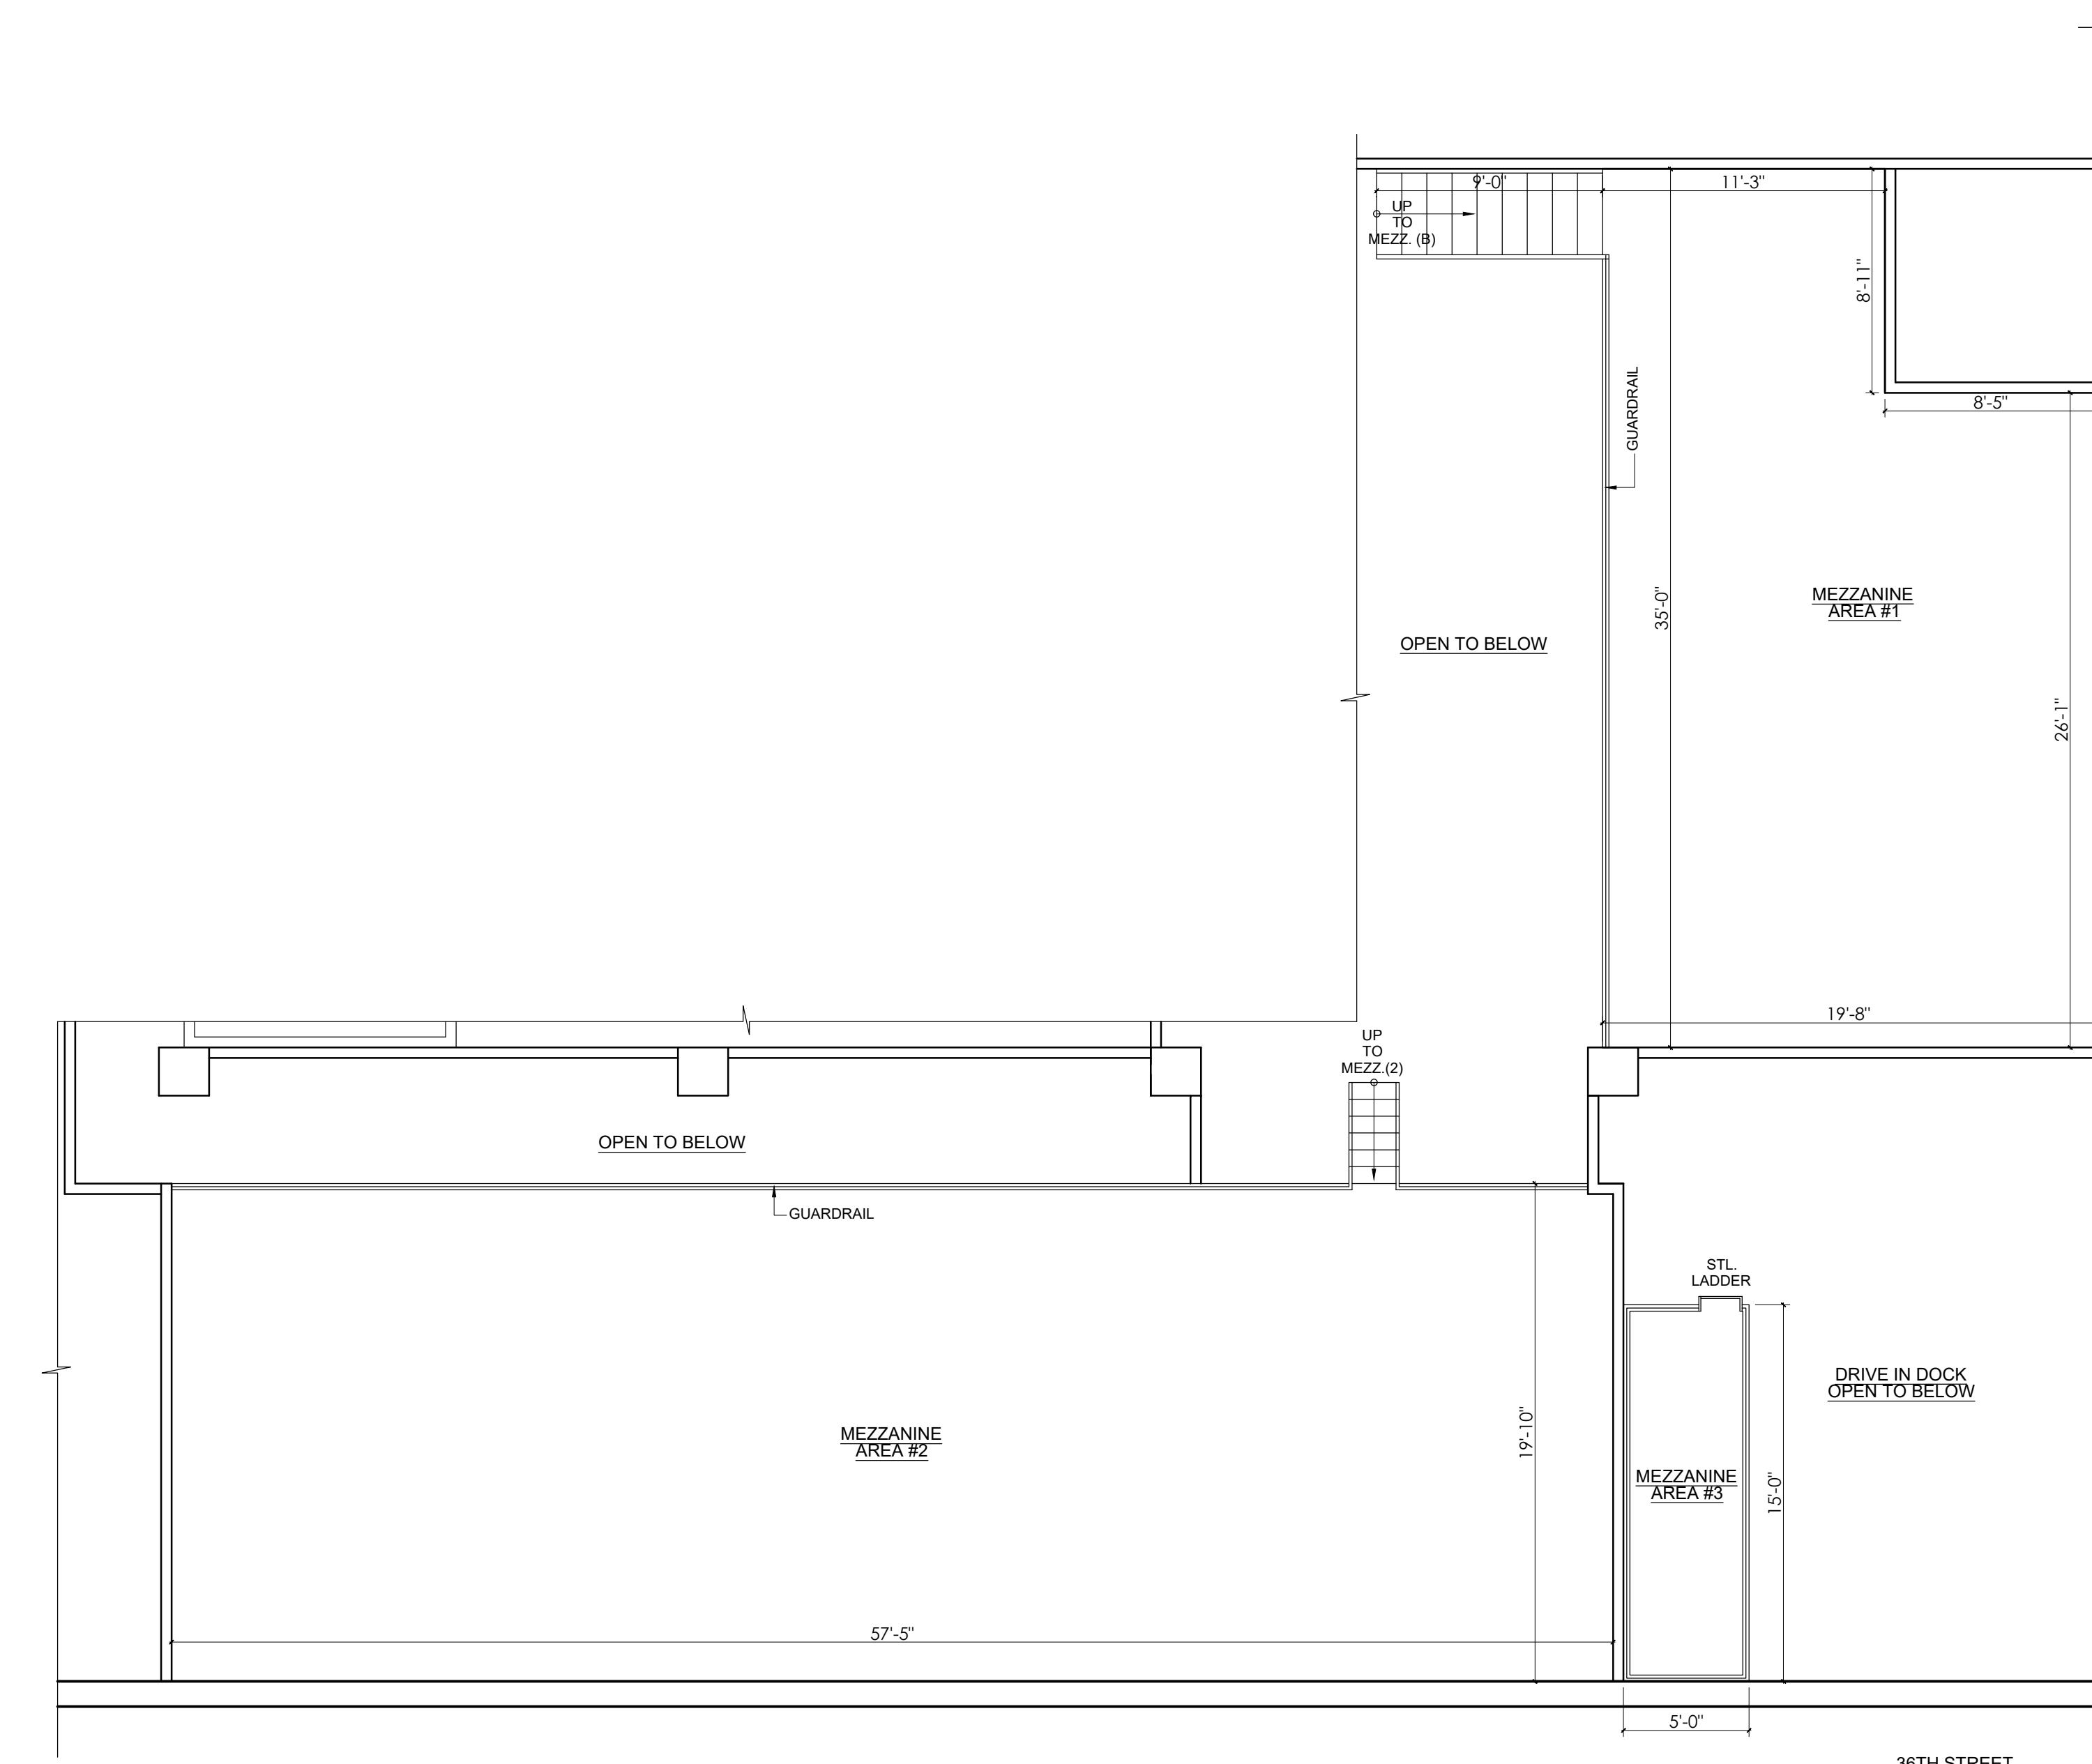

EXISTING MEZZANINE PLAN

SCALE 3/16"=1'-0"

ANY DISPARCIES AND DEFICIENCIES ON THESE PLANS, THE GENERAL CONTRACTOR IS REQUIRED TO CONTACT WITH WRITTEN NOTICE TO THE APPLICANT OR RECORD BEFORE COMMENCING WORK. IF WORK CONTINUE WITHOUT NOTIFYING THE APPLICANT OR RECORD THE GENERAL CONTRACTOR AND SUB-CONTRACTOR ASSUMES THE RESPONSIBILITY AND MUST PROVIDE DOCUMENTATION OF HOW THE DEFICIENCIES AND DISPARCIES ARE BEING CORRECTED AND PLANS FOR CORRECTION. THE APPLICANT OR RECORD IS NOT RESPONSIBLE FOR CORRECTING DEFICIENCIES AND DISPARCIES. THIS PLAN IS SUBJECT TO CHANGE BY PLAN EXAMINER AND ALL CORRESPONDING CODES COMPLIANCE ARE MEET APPLICANT OF RECORD AND ITS PARTIES RESERVES THE RIGHT TO WITHDRAW AT ANY POINT.

RESERVED FOR AGENCY APPROVAL		
---------------------------------	--	--

PROJECT: NO.: <input type="text"/> DESCRIPTION: <input type="text"/> DATE: <input type="text"/>		
<input type="text"/> <input type="text"/> <input type="text"/> <input type="text"/> <input type="text"/> <input type="text"/>		

PROJECT: EXISTING FOOD PROCESSING SPACE AS PER C OF O 48-55 36 STREET QUEENS NY 11101 DRAWING TITLE: <input type="text"/>		
<input type="text"/> <input type="text"/> <input type="text"/> <input type="text"/> <input type="text"/> <input type="text"/>		

EXISTING MEZZANINE PLAN		
PROJECT: 2024 DATE: 5/06/2024 SCALE: AS NOTED CKD BY: P.M. DRWN BY: EA		
<input type="text"/> <input type="text"/> <input type="text"/> <input type="text"/> <input type="text"/> <input type="text"/>		

SEAL & SIGNATURE	
FOR REVIEW	
DRAWING No: A-103.00 SHEET No: 3 OF 03	