

1 PROPOSED 1ST FLOOR EQUIPMENT PLAN

SCALE: 3/8" = 1'-0"

EQUIPMENT SCHEDULE

SYM.	DESCRIPTION	POWER	SUPPLIED	INSTALLED
A	SUZUMO MACHINERY CO. CONVE (SOKING) MC-20BT		OWNER	G.C.
B	SUZUMO MACHINERY CO. RICE COOKER CRC2-40MRT	162.79 KW/h, 3P 200V 0.85 kw	OWNER	G.C.
C	SUZUMO MACHINERY CO. CONVE (SOFTENING) MC-10BT		OWNER	G.C.
D	SUZUMO MACHINERY CO. CURVE CONVE (SOFTENING) MC-0995BRT		OWNER	G.C.
E	SUZUMO MACHINERY CO. CONVE (SOFTENING) MC-10BT		OWNER	G.C.
F	SUZUMO MACHINERY CO. CURVE CONVE (SOFTENING) MC-0995BRT		OWNER	G.C.
G	SUZUMO MACHINERY CO. CONVE (SOFTENING) MC-30BT		OWNER	G.C.
H	SUZUMO MACHINERY CO. RICE FILLER TBM2-13CRT	3P 200V 1.280 kw	OWNER	G.C.
I	SUZUMO MACHINERY CO. WORK CONV. HC-204ST-T		OWNER	G.C.
J	SUZUMO MACHINERY CO. (50) RICE POTS RP2-7		OWNER	G.C.
K	SUZUMO MACHINERY CO. CONVEYOR L=2500		OWNER	G.C.
L	TRIPLE SINK		OWNER	G.C.
M	NEW HOOD (REFER TO PLANS FOR SIZES)		OWNER	G.C.
N	6 BURNER		OWNER	G.C.
O	FRYER		OWNER	G.C.
P	24" GRIDDLE		OWNER	G.C.
Q	CONVECTION OVEN		OWNER	G.C.
R	SOUP BURNER		OWNER	G.C.
S	U.C. REFRIGERATOR		OWNER	
T	MICROWAVE		OWNER	
U			OWNER	

SEE ENGINEERS DRAWINGS FOR DETAILED INFORMATION AND SPECIFICATIONS.

NOTE:
 "E" DESIGNATES EXISTING OUTLET TO REMAIN
 "C" DESIGNATES EXISTING OUTLET TO BE CAPPED
 "H" DESIGNATES EXISTING OUTLET TO BE HORIZONTAL
 "WALL" DESIGNATES WALL-PHONE MTD. @ 4'-0" A.F.F.

- WALL-MTD DUPLEX RECEPTACLE
- WALL-MTD QUADPLEX RECEPTACLE
- WALL-MTD TELEPHONE & DATA RECEPTACLE
- WALL-MTD TELEPHONE RECEPTACLE
- WALL-MTD DATA RECEPTACLE
- WALL-MTD DUPLEX SEPARATE CIRCUIT RECEPTACLE
- GFI WALL-MTD DUPLEX GFI RECEPTACLE

- # SWITCH AND SWITCH NUMBER
- # CIRCUIT AND NUMBER
- #-# SWITCH BANK
- \$3 D SWITCH 3 WAY SWITCH DIMMER
- TYPICAL

- EQUIPMENT NUMBER

NEW YORK CITY BUILDING DEPARTMENT NOTE

THIS PLAN IS APPROVED ONLY FOR WORK INDICATED ON THE APPLICATION SPECIFICATION SHEET.

ALL OTHER MATERIALS SHOWN ARE NOT TO BE REED UPON OR TO BE CONSIDERED AS EITHER BEING APPROVED OR IN ACCORDANCE WITH APPLICABLE CODES.

THIS PLAN SHALL NOT BE USED FOR CONSTRUCTION PURPOSES UNLESS IT BEARS THE SEAL OF LICENSED PROFESSIONAL AND D.O.B. PERIODIC APPROVAL.

CONTACT D.O.B. TO NOTIFY DESIGNER AT ONCE, OF ANY DISCREPANCY NOTED IN THESE DRAWINGS AS THEY RELATE TO ACTUAL FIELD CONDITIONS PRIOR TO CONTINUATION OF ANY WORK.

VERIFY ALL DIMENSIONS IN FIELD DO NOT SCALE DRAWINGS, DIMENSIONS GOVERN. LARGE SCALE DETAILS GOVERN OVER SMALL SCALE DETAILS.

ALL DIMENSIONS ARE FINISH TO FINISH UNLESS OTHERWISE NOTED.

THESE PLANS ARE AN INSTRUMENT OF SERVICE AND THE PROPERTY OF ENTHASIS DESIGN GROUP, LLC. ANY INFRINGEMENTS OR UNAUTHORIZED USE IS PROHIBITED AND WILL BE PROSECUTED TO THE FULL EXTENT OF THE LAW.

Construction Renovation and Rehabilitation

PROJECT

MAI

CLIENT

48-55 36TH Street

LIC, New York

LOCATION


Contract Documents

PHASE

DEPT BLDG Job No. 421435682

Rec. Code: ESH-8679352

DATE

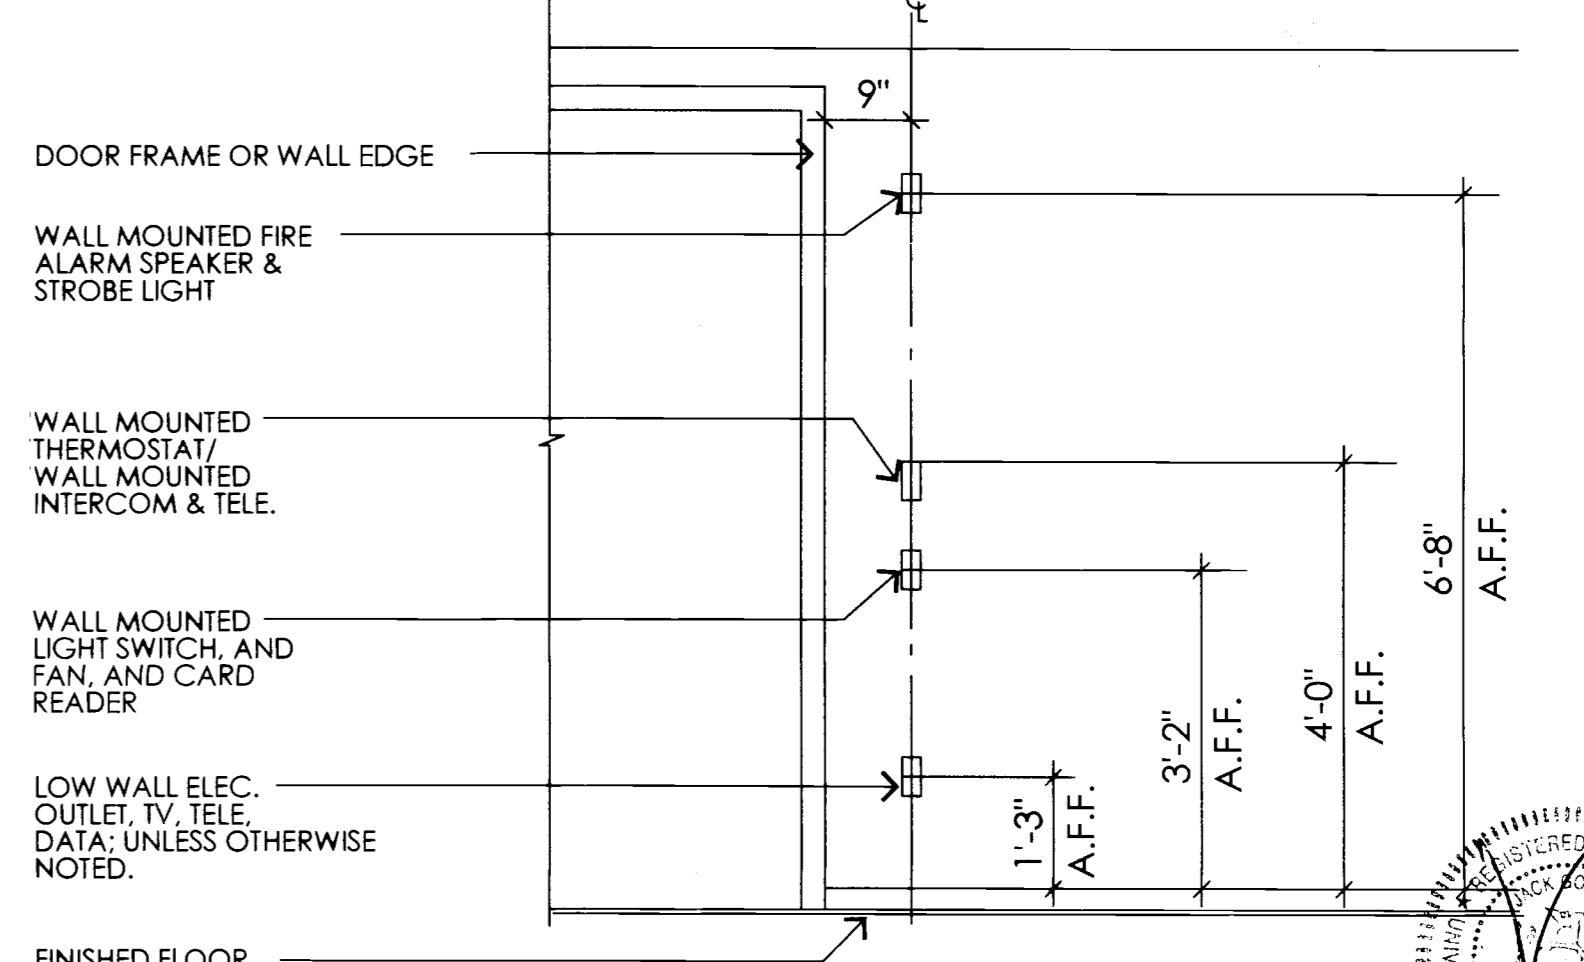

TYPICAL OUTLET ALIGNMENT & CONFIGURATION

A-004.01