


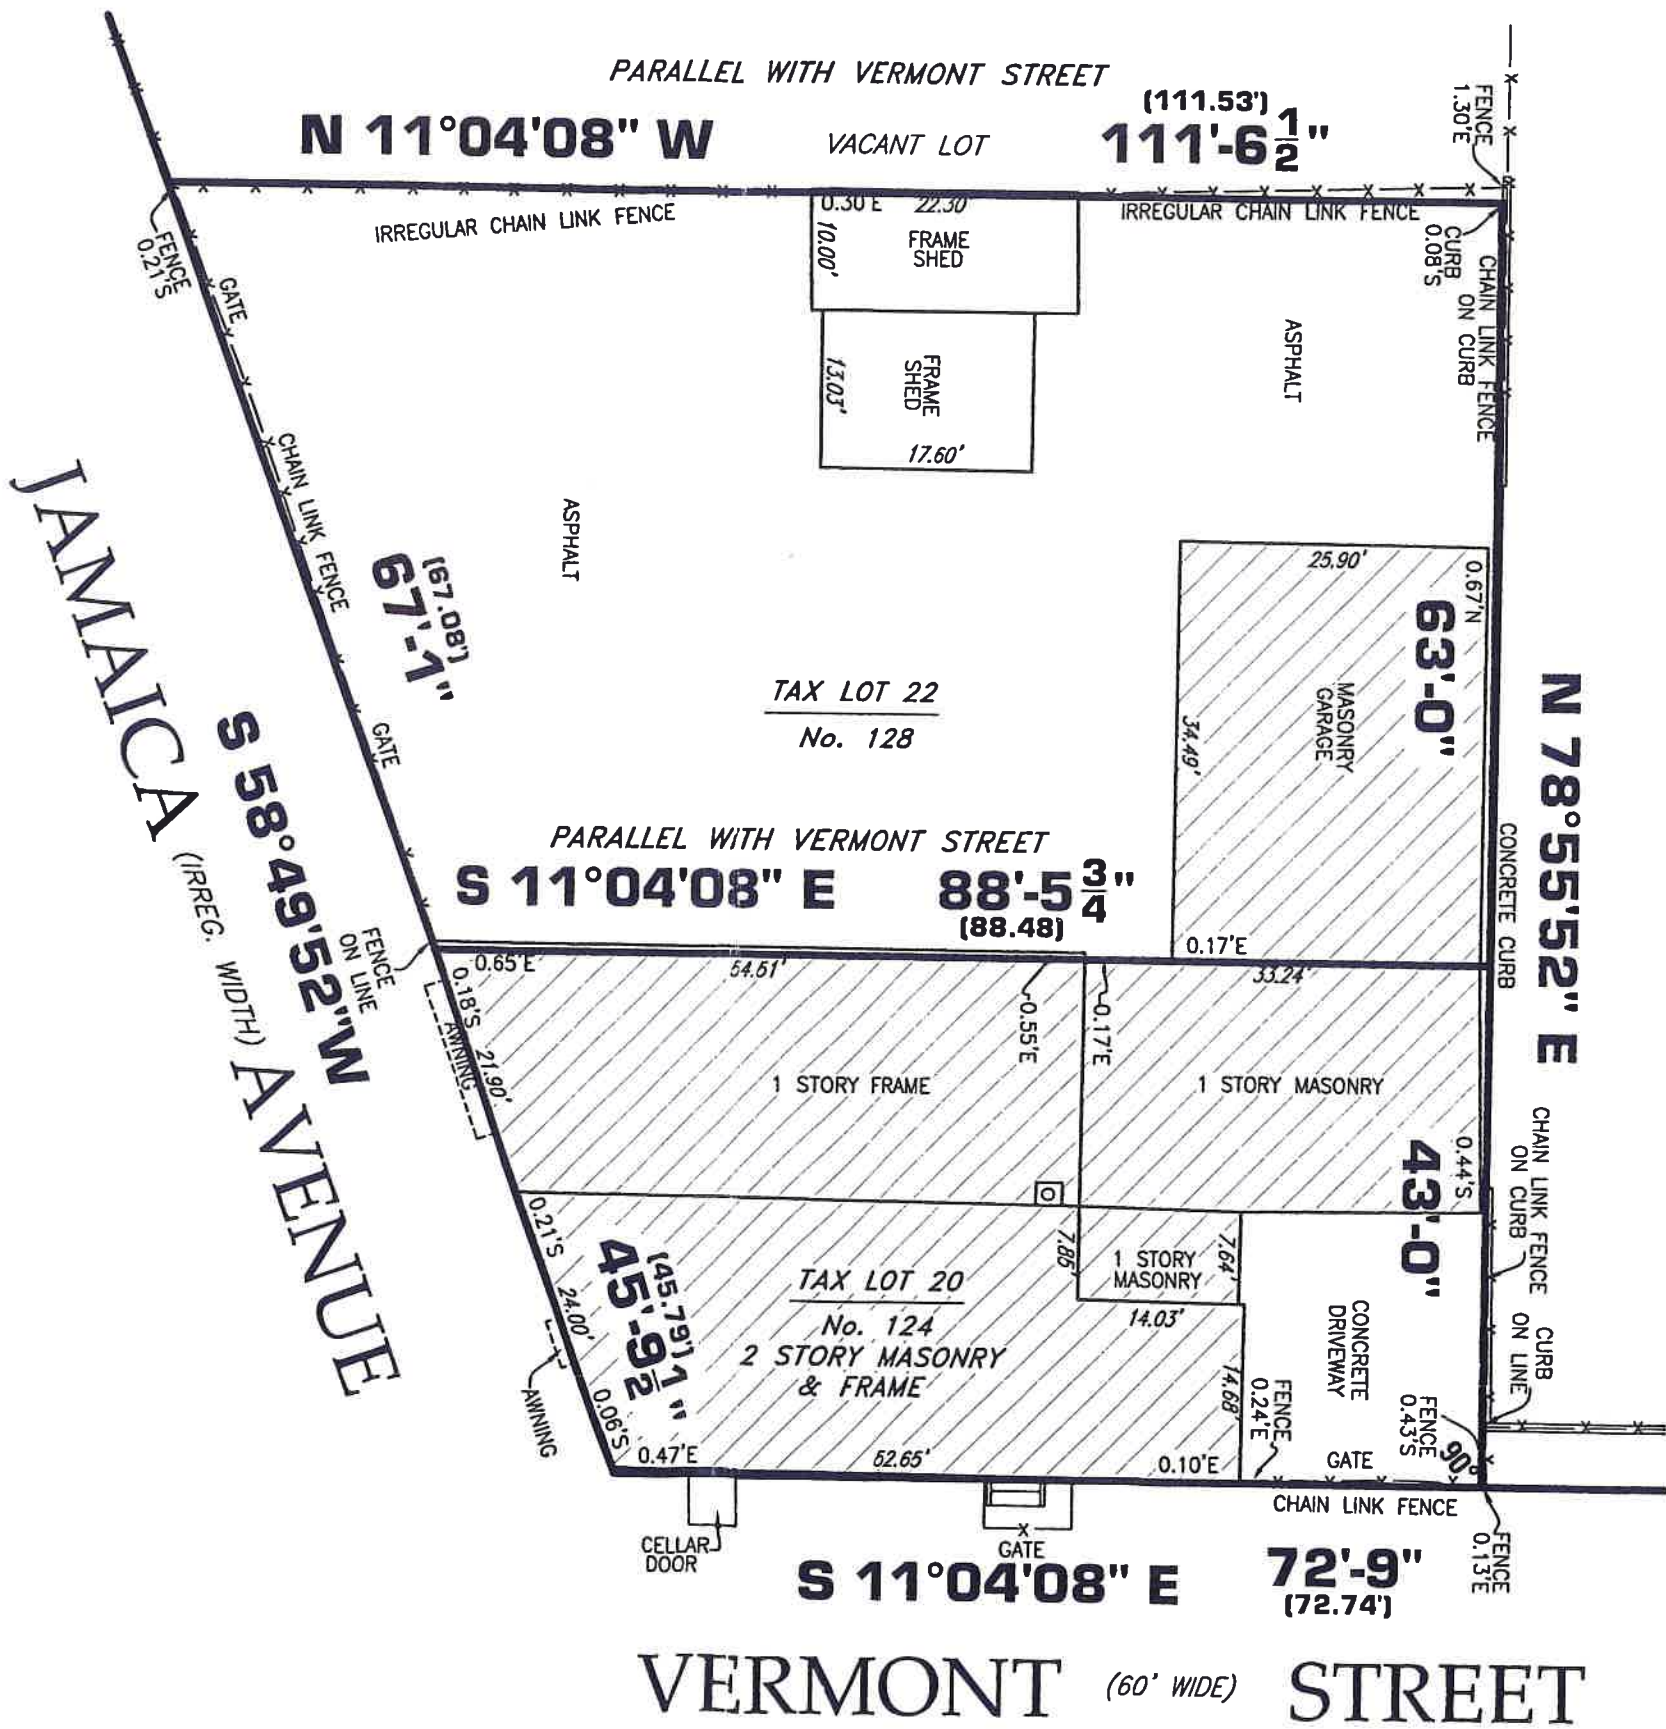

Date of Survey: July 12, 2017

TITLE No: GOL-17-8871-K

- CERTIFIED TO:
1. Stewart Title Insurance Company
 2. Gold Star Abstract
 3. 124 & 128 Jamaica Avenue LLC

PROPERTY SITUATED AT
124, 128 Jamaica Avenue
Borough of Brooklyn
County of Kings
City & State of New York

Tax Block: 3662
Tax Lot: 20 & 22



NY Land Surveyor P.C.
Records of: Earl B. Lovell - S.P. Belcher Inc.
77-15 164 Street, Fresh Meadows, NY 11366
Tel: 718-591-6600 Tel: 212-732-1575
nylandsurveyor@gmail.com Fax: 631-930-3292
www.nylandsurveyor.com



TF2501

UNAUTHORIZED ALTERATION OR ADDITION TO THIS SURVEY IS A VIOLATION OF SECTION 7209, OF THE NEW YORK STATE EDUCATIONAL LAW. COPIES OF THIS SURVEY NOT BEARING THE LAND SURVEYOR'S LINKED SEAL OR EMBOSSED SEAL SHALL NOT BE CONSIDERED TO BE A VALID TRUE COPY. CERTIFICATIONS INDICATED HEREON SHALL RUN ONLY TO THE PERSON FOR WHOM THE SURVEY IS PREPARED AND ON HIS BEHALF TO THE TITLE COMPANY, GOVERNMENTAL AGENCY AND LENDING INSTITUTION LISTED HEREON, AND TO THE ASSIGNEES OF THE LENDING INSTITUTION. CERTIFICATIONS ARE NOT TRANSFERABLE TO ADDITIONAL INSTITUTIONS OR SUBSEQUENT OWNERS.

Ramzan Alii License No. 050457