



line of building below

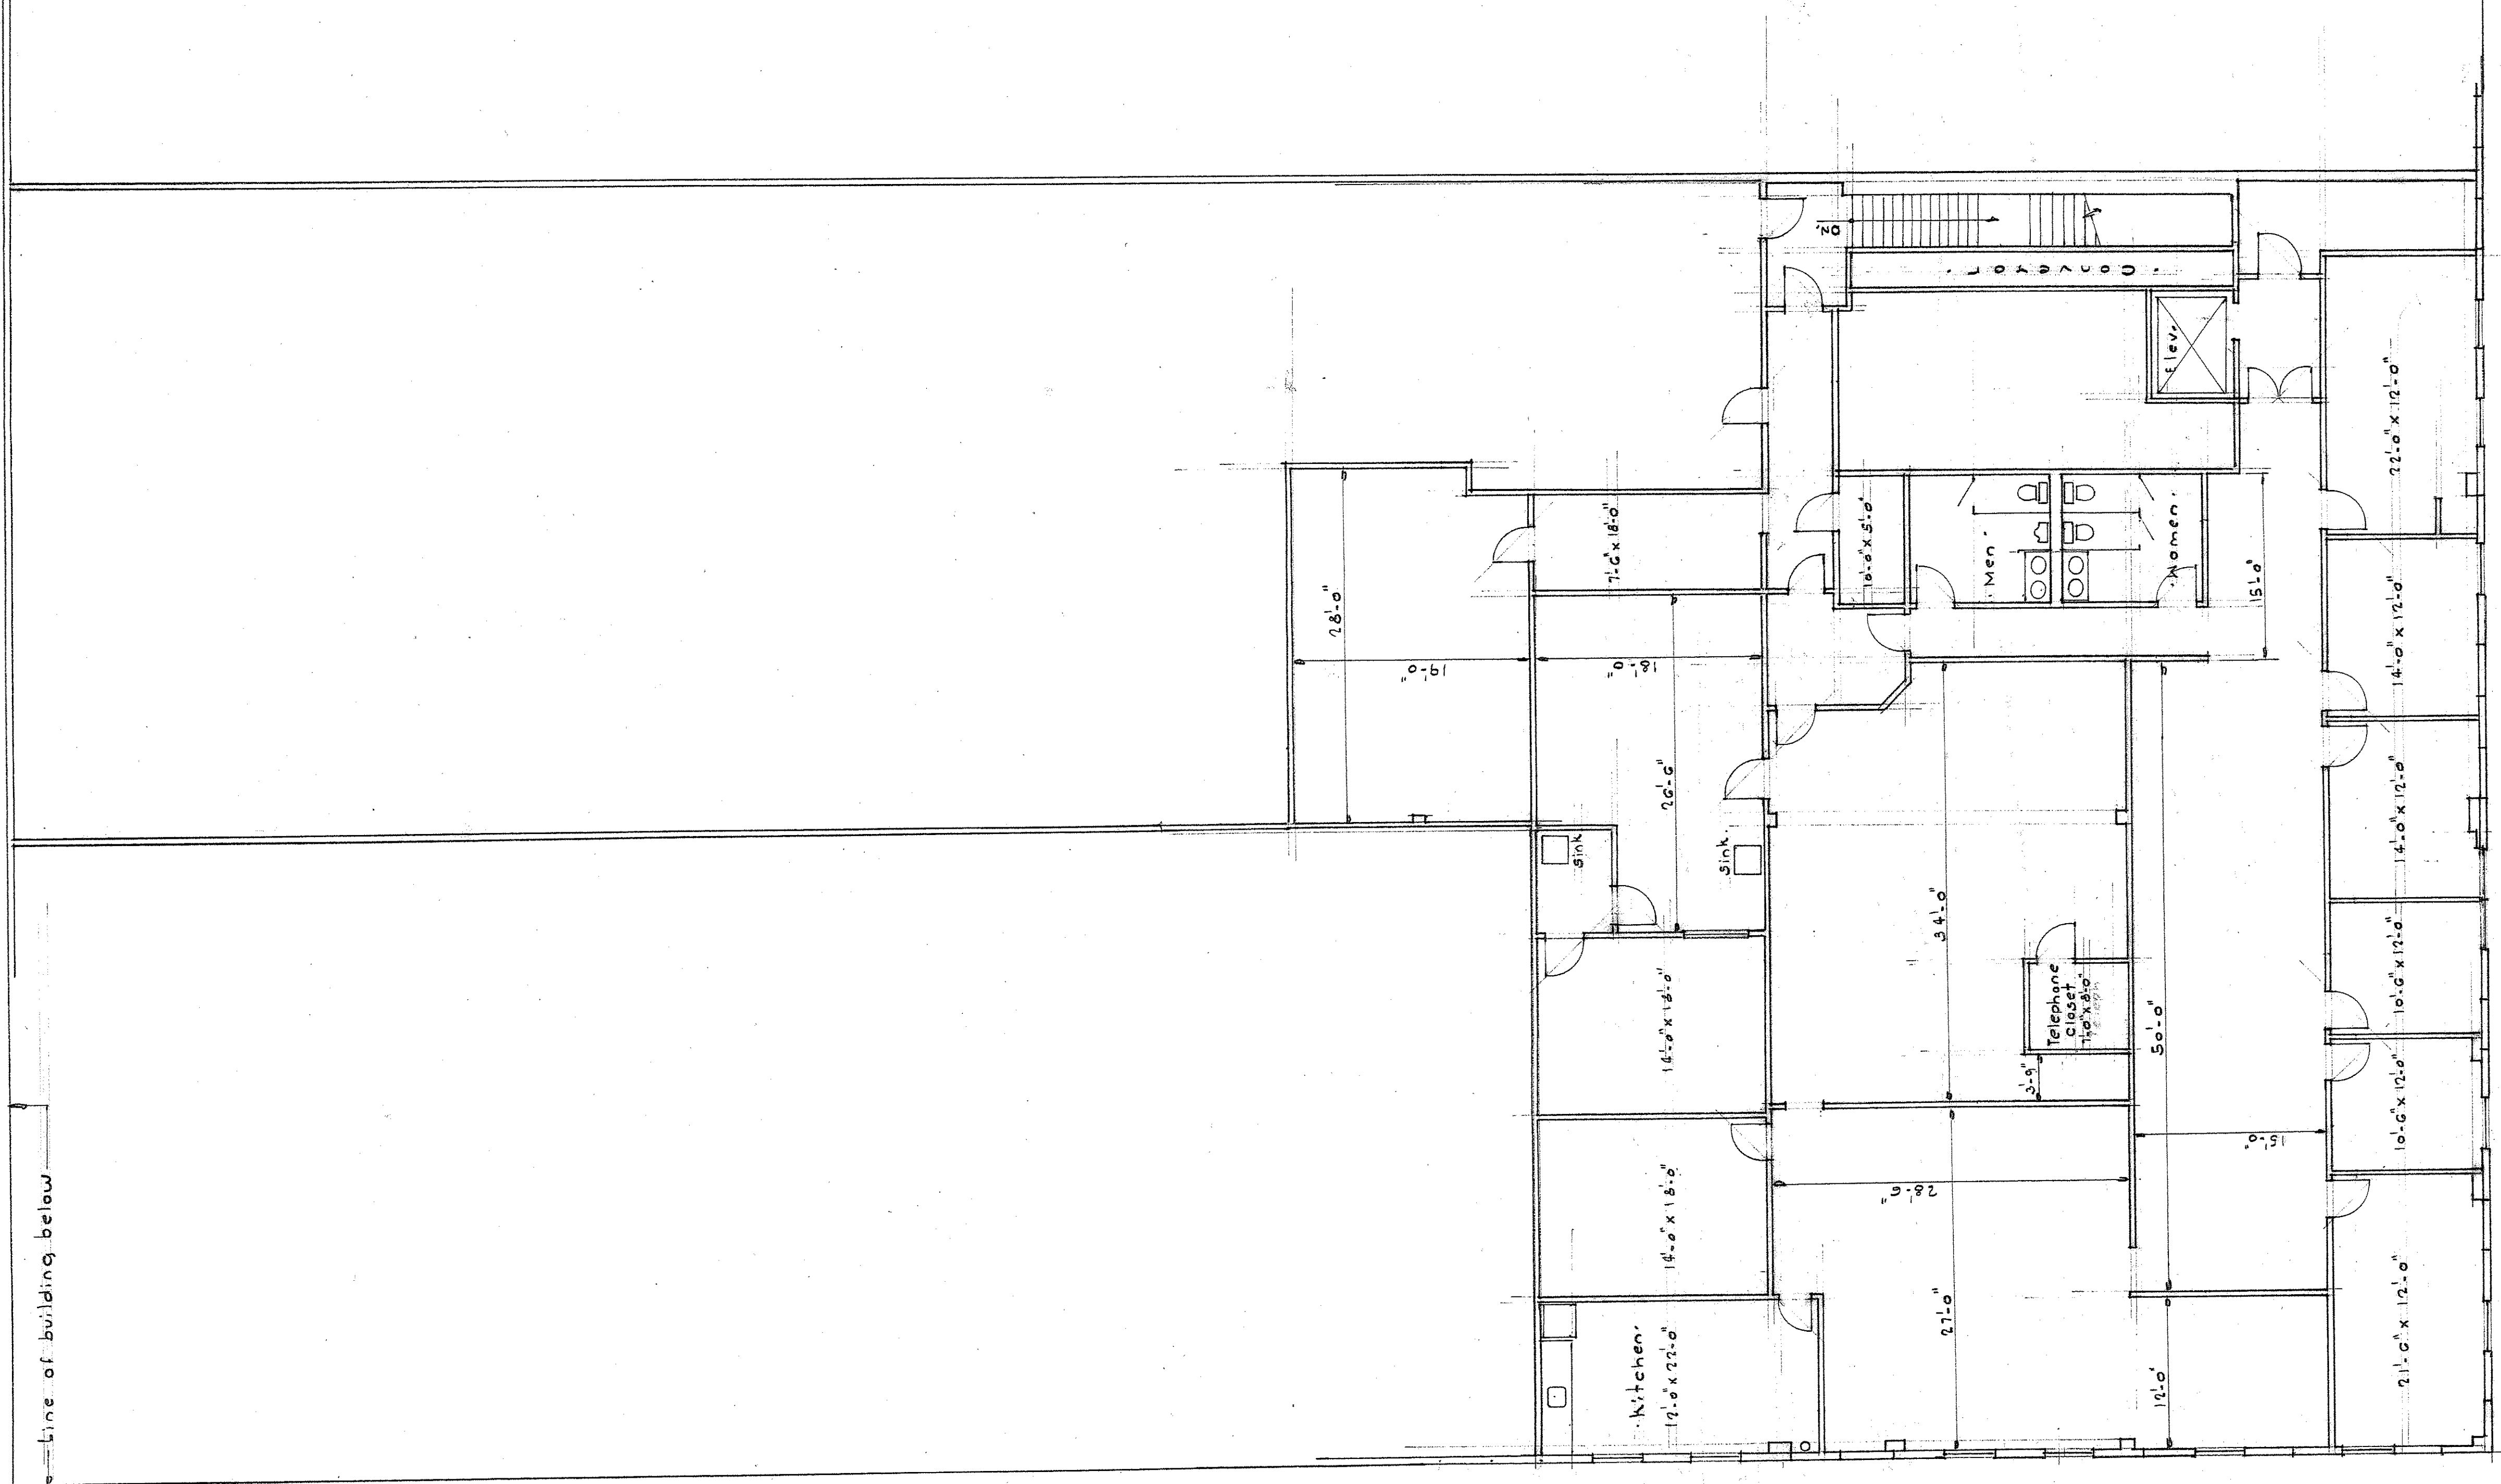

-line of building below

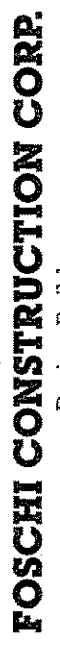

Design Builders
ROBERT J. FOSCHI, P.E.
Bois Cell (917) 440-0946
Fax: (516) 674-8205
foschibuilding@aol.com

George Weston Bakeries Inc.

Mezzanine Plan

C	
d	
-	
a	
b	
c	
-	
c	
d	
e	
f	
g	
Σ	

Maschi Construction

Date: 3-19-07 Scale: 8" = 1.0"